


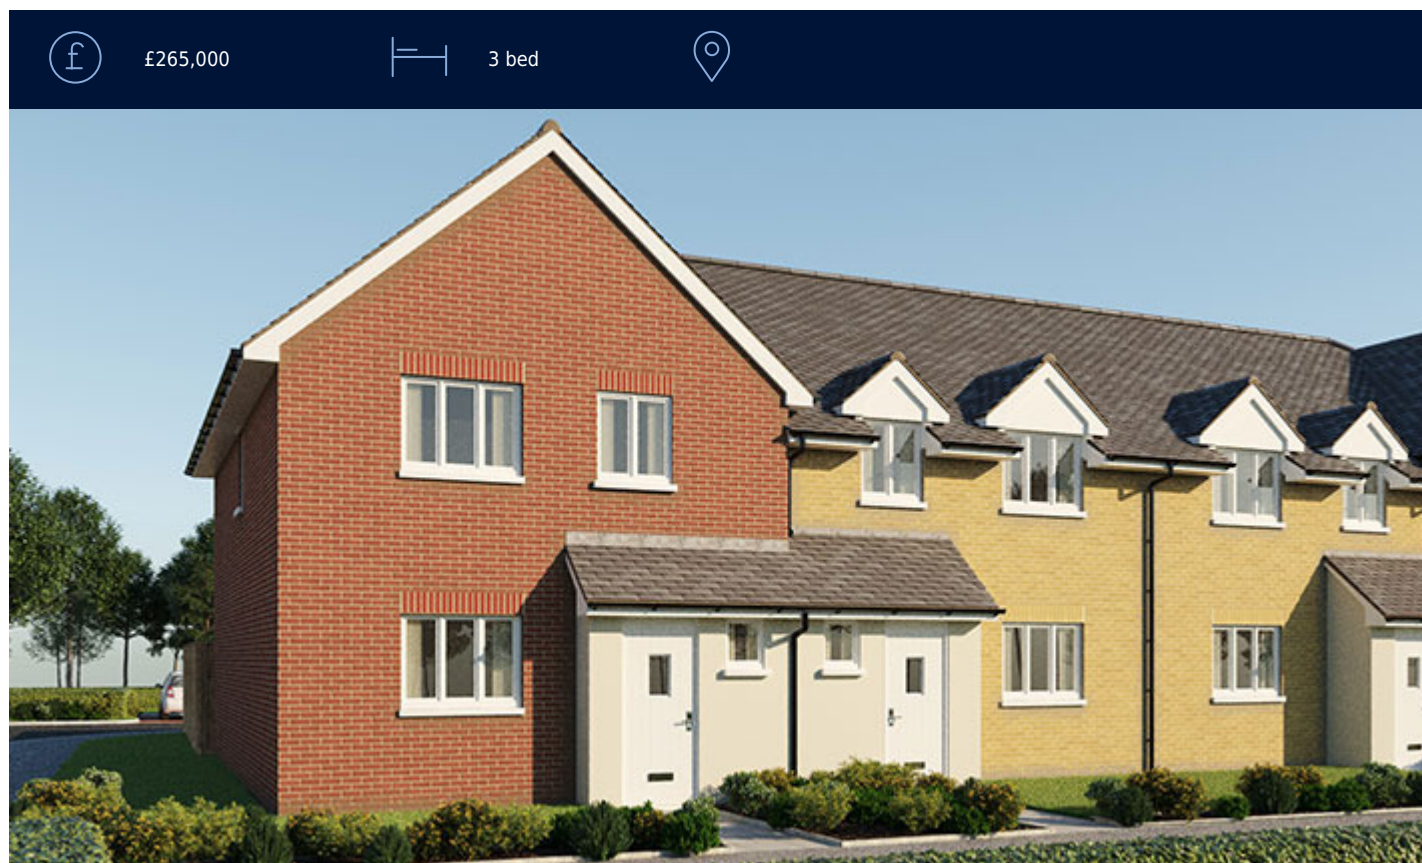

## The Garretts - Plot 5



### 3 bed - Plot 5

- Stylish & contemporary layout
- Quality fully fitted kitchen with integrated appliances
- Contemporary bathroom with vanity unit/storage
- Flooring throughout
- Gas Central Heating
- Allocated car park space
- Porcelain floor tiles to bathroom
- Carpet to bedrooms
- Integrated fan oven
- Ceramic hob with extractor hood over - Integrated fridge freezer - Integrated dishwasher - Integrated washer / dryer
- Built in microwave - Concealed low energy under pelmet lighting to kitchen - Chrome effect sockets and switches in kitchens
- White sanitary ware
- Half height tiling to bathroom and full height to bath walls
- Vanity units and chrome finish towel rail to bathroom
- Contemporary interior doors with chrome effect fittings
- Gas radiator central heating - Allocated parking



## Floor Plans

### Floor Plans - Plot 5



Total area: approx. 98.4 sq. metres (1059.5 sq. feet)

Expertly Prepared By david-mortimer.com - Not To Scale - For Identification Purposes Only  
Plan produced using PlanUp.

T 01908 582105

E sales@johnjameshomes.co.uk

W johnjameshomes.co.uk



JOHN JAMES HOMES

## Site Plan



Details are given as a general guide and may be subject to alteration.

The plans shown are not to scale and dimensions should be used for reference only and should not be relied upon.