




# The Crossings

## Bow Brickhill

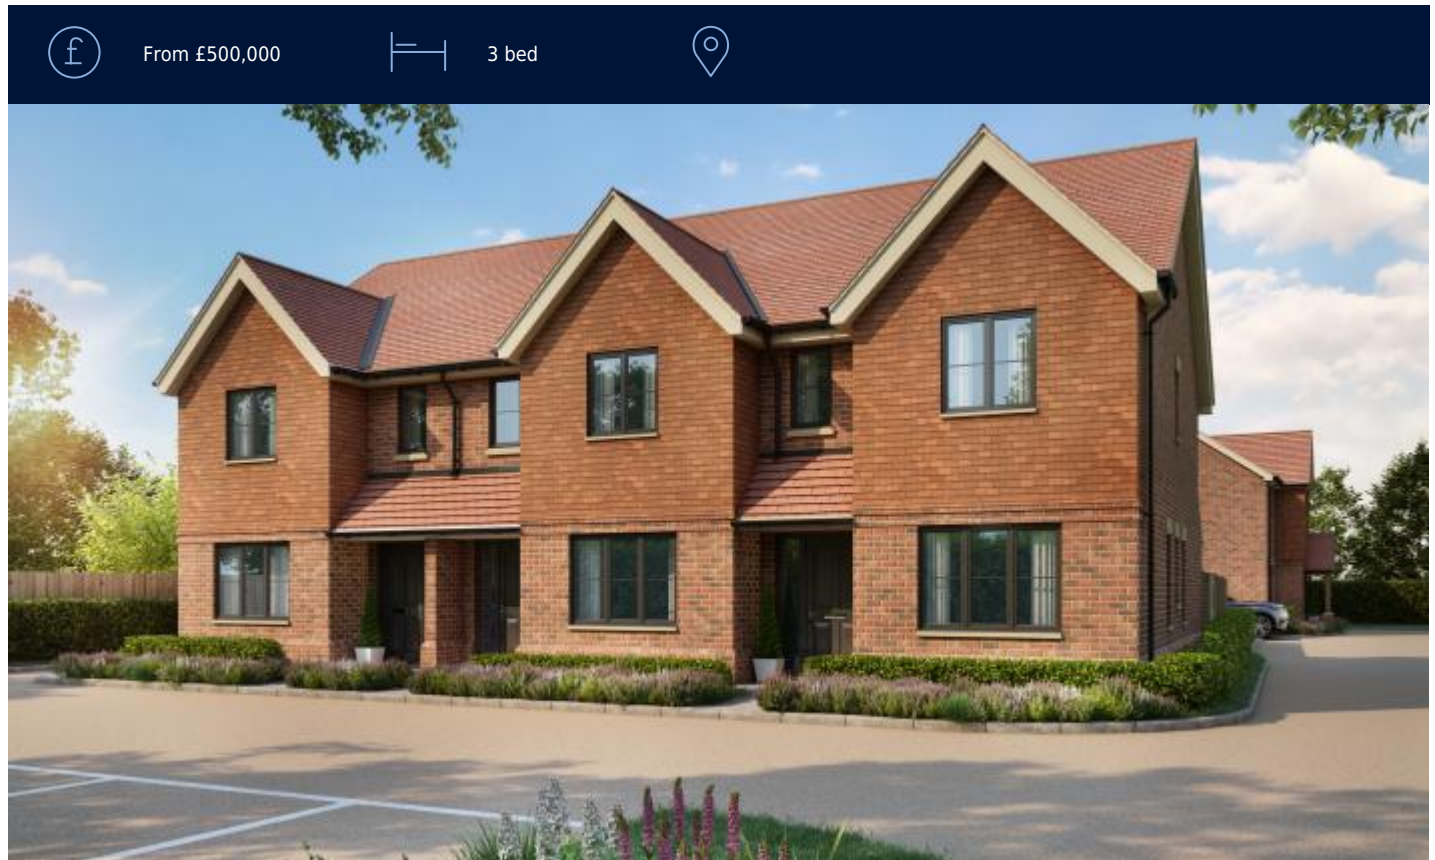

## Plots 1 - 3

### Located in the beautiful village of Bow Brickhill, Buckinghamshire

A picturesque countryside location close to woodlands, yet within easy reach of Central Milton Keynes, train and M1 motorway links (J13/14) and major amenities. Bow Brickhill is an historic village with a 12th century church, local primary school, pub, sports fields, park, pavillion and newly reconstructed community hall.

### Contemporary 3 bedroom homes over 3 floors, built to a high specification, with off road parking for 2 vehicles.

#### *The properties benefit from the following features:*

- 3 double bedrooms
- Green energy - part self-generated electricity with solar power.
- Underfloor heating to the ground floor.
- Built in wardrobes.
- Triple glazed throughout.
- Aluminium bifold doors.
- Modern grey/anthracite uPvc windows.
- Porcelain tiling to bathrooms.
- Kitchen with fully intergrated appliances including induction hob.
- Smart heating controls allowing separate room control and remote working smart app.
- Electric Vehicle charging points fully fitted with latest fast charge tech.



## Floor Plans

### Plots 1 - 3 Floor Plans





# Site Plan



Details are given as a general guide and may be subject to alteration.  
 The plans shown are not to scale and dimensions should be used for reference only and should not be relied upon.